


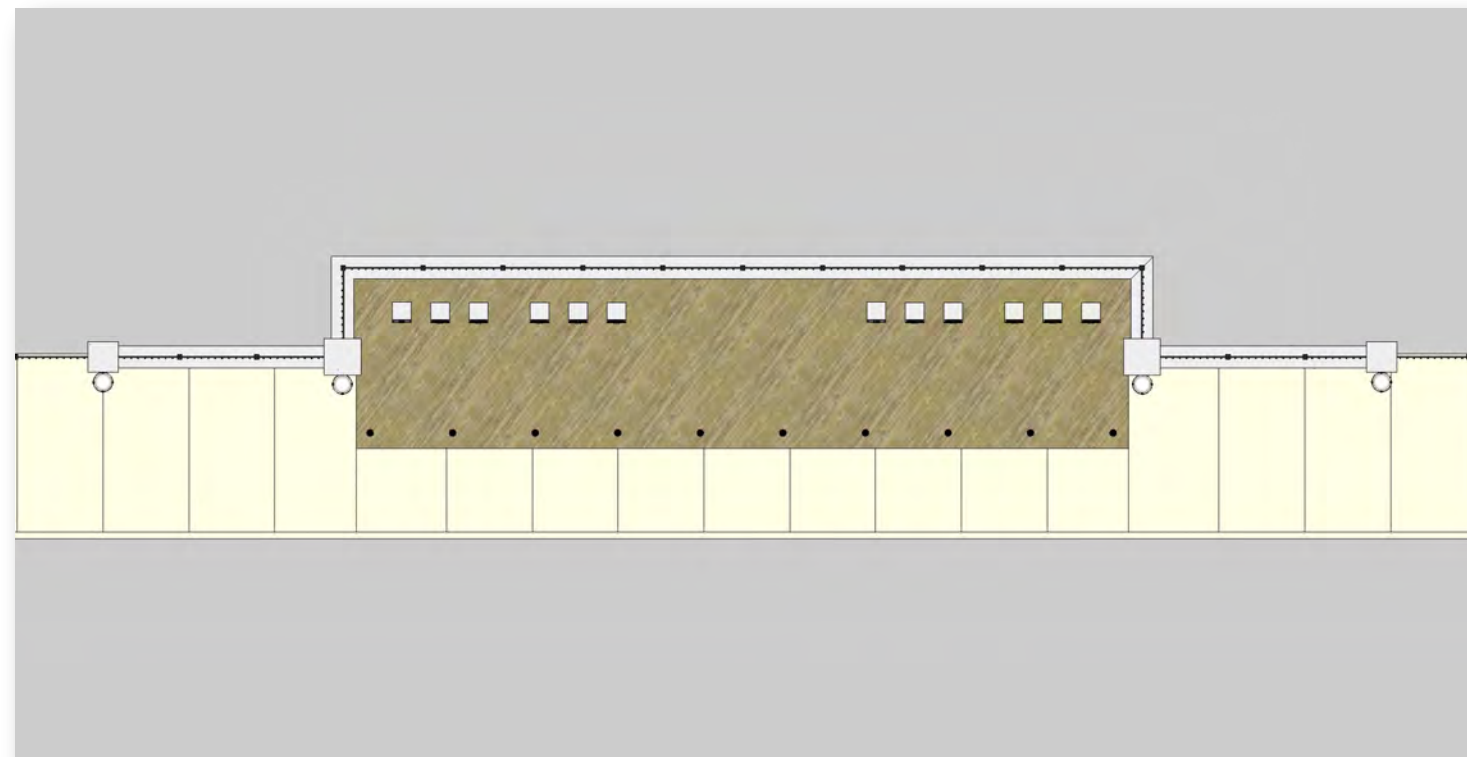

St. John's Port Authority • Proposed Harbourfront Rest Areas

Concept Development • Draft R2 • November 2012







St. John's Port Authority • Proposed Harbourfront Rest Areas

Concept Development • Draft Rev. 3 • November 2012



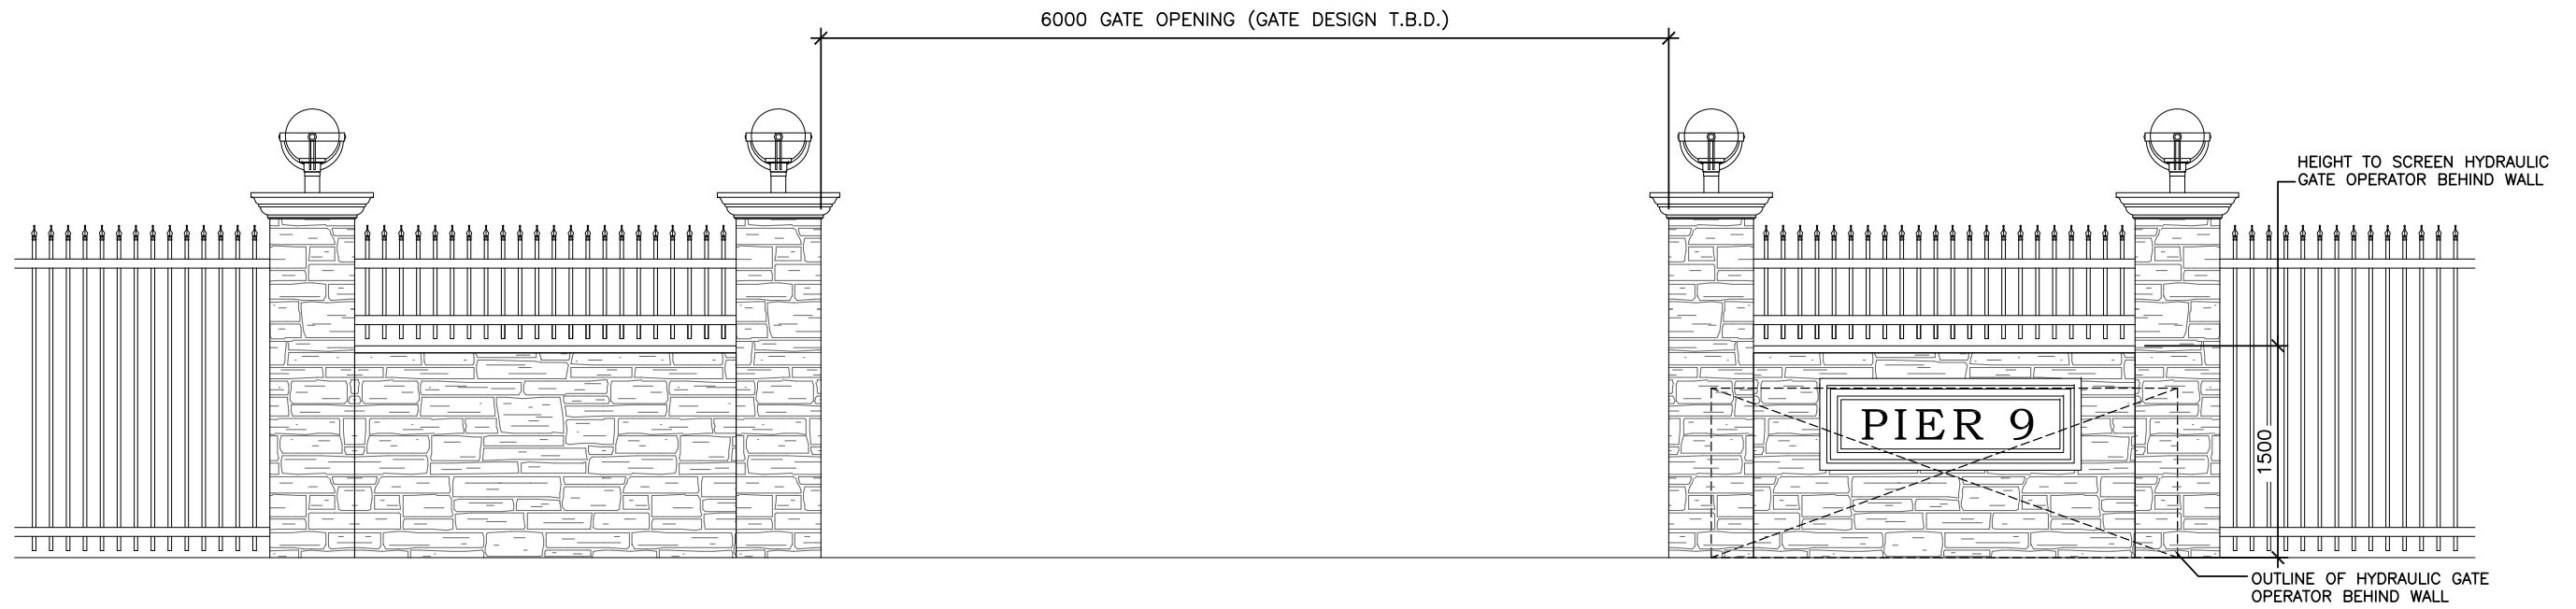

1 ELEVATION
L1 1:50

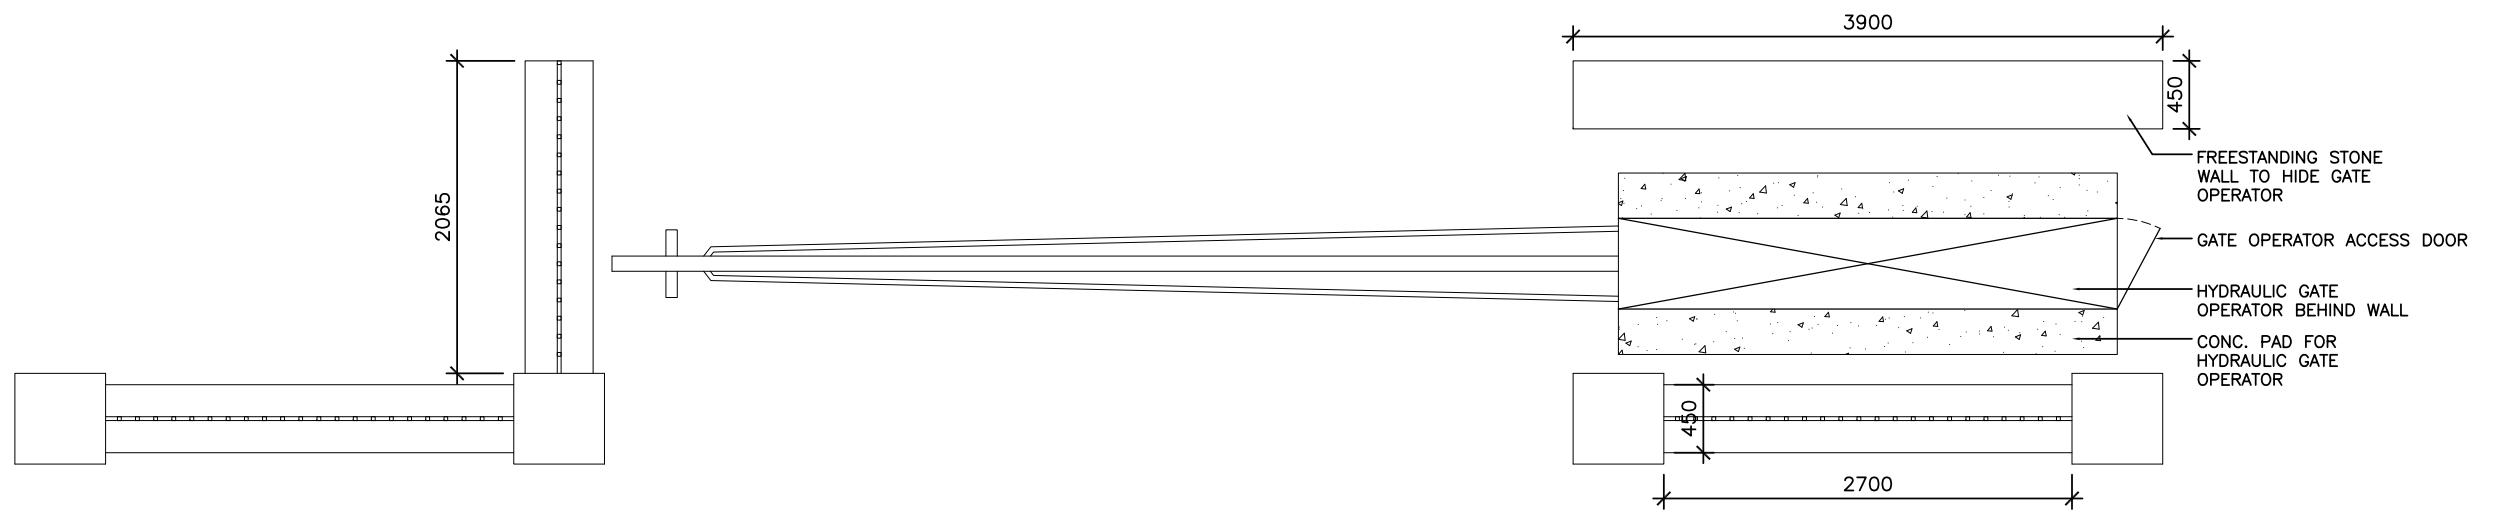

2 PLAN VIEW
L1 1:50



P.O. BOX 504
ST. JOHN'S, NL
CANADA A1C 5K4
TEL (709) 738-2500
FAX (709) 738-2499

PROJECT
**ST. JOHN'S PORT AUTHORITY
SECURITY FENCE - PIERS 8 TO 11**

DRAWING
**NODES AROUND VEHICLE
ACCESS POINTS**

NO.	REVISION	MM/DD/YY

DRAWN	MM	SCALE	1:50
DATE	NOV. 2012	SHEET	L1
DESIGNED	MM		SHT 1 of 1